



DEPARTAMENTO DOS CORREIOS E TELEGRAFOS.


AGENCIA TYPE NO I.

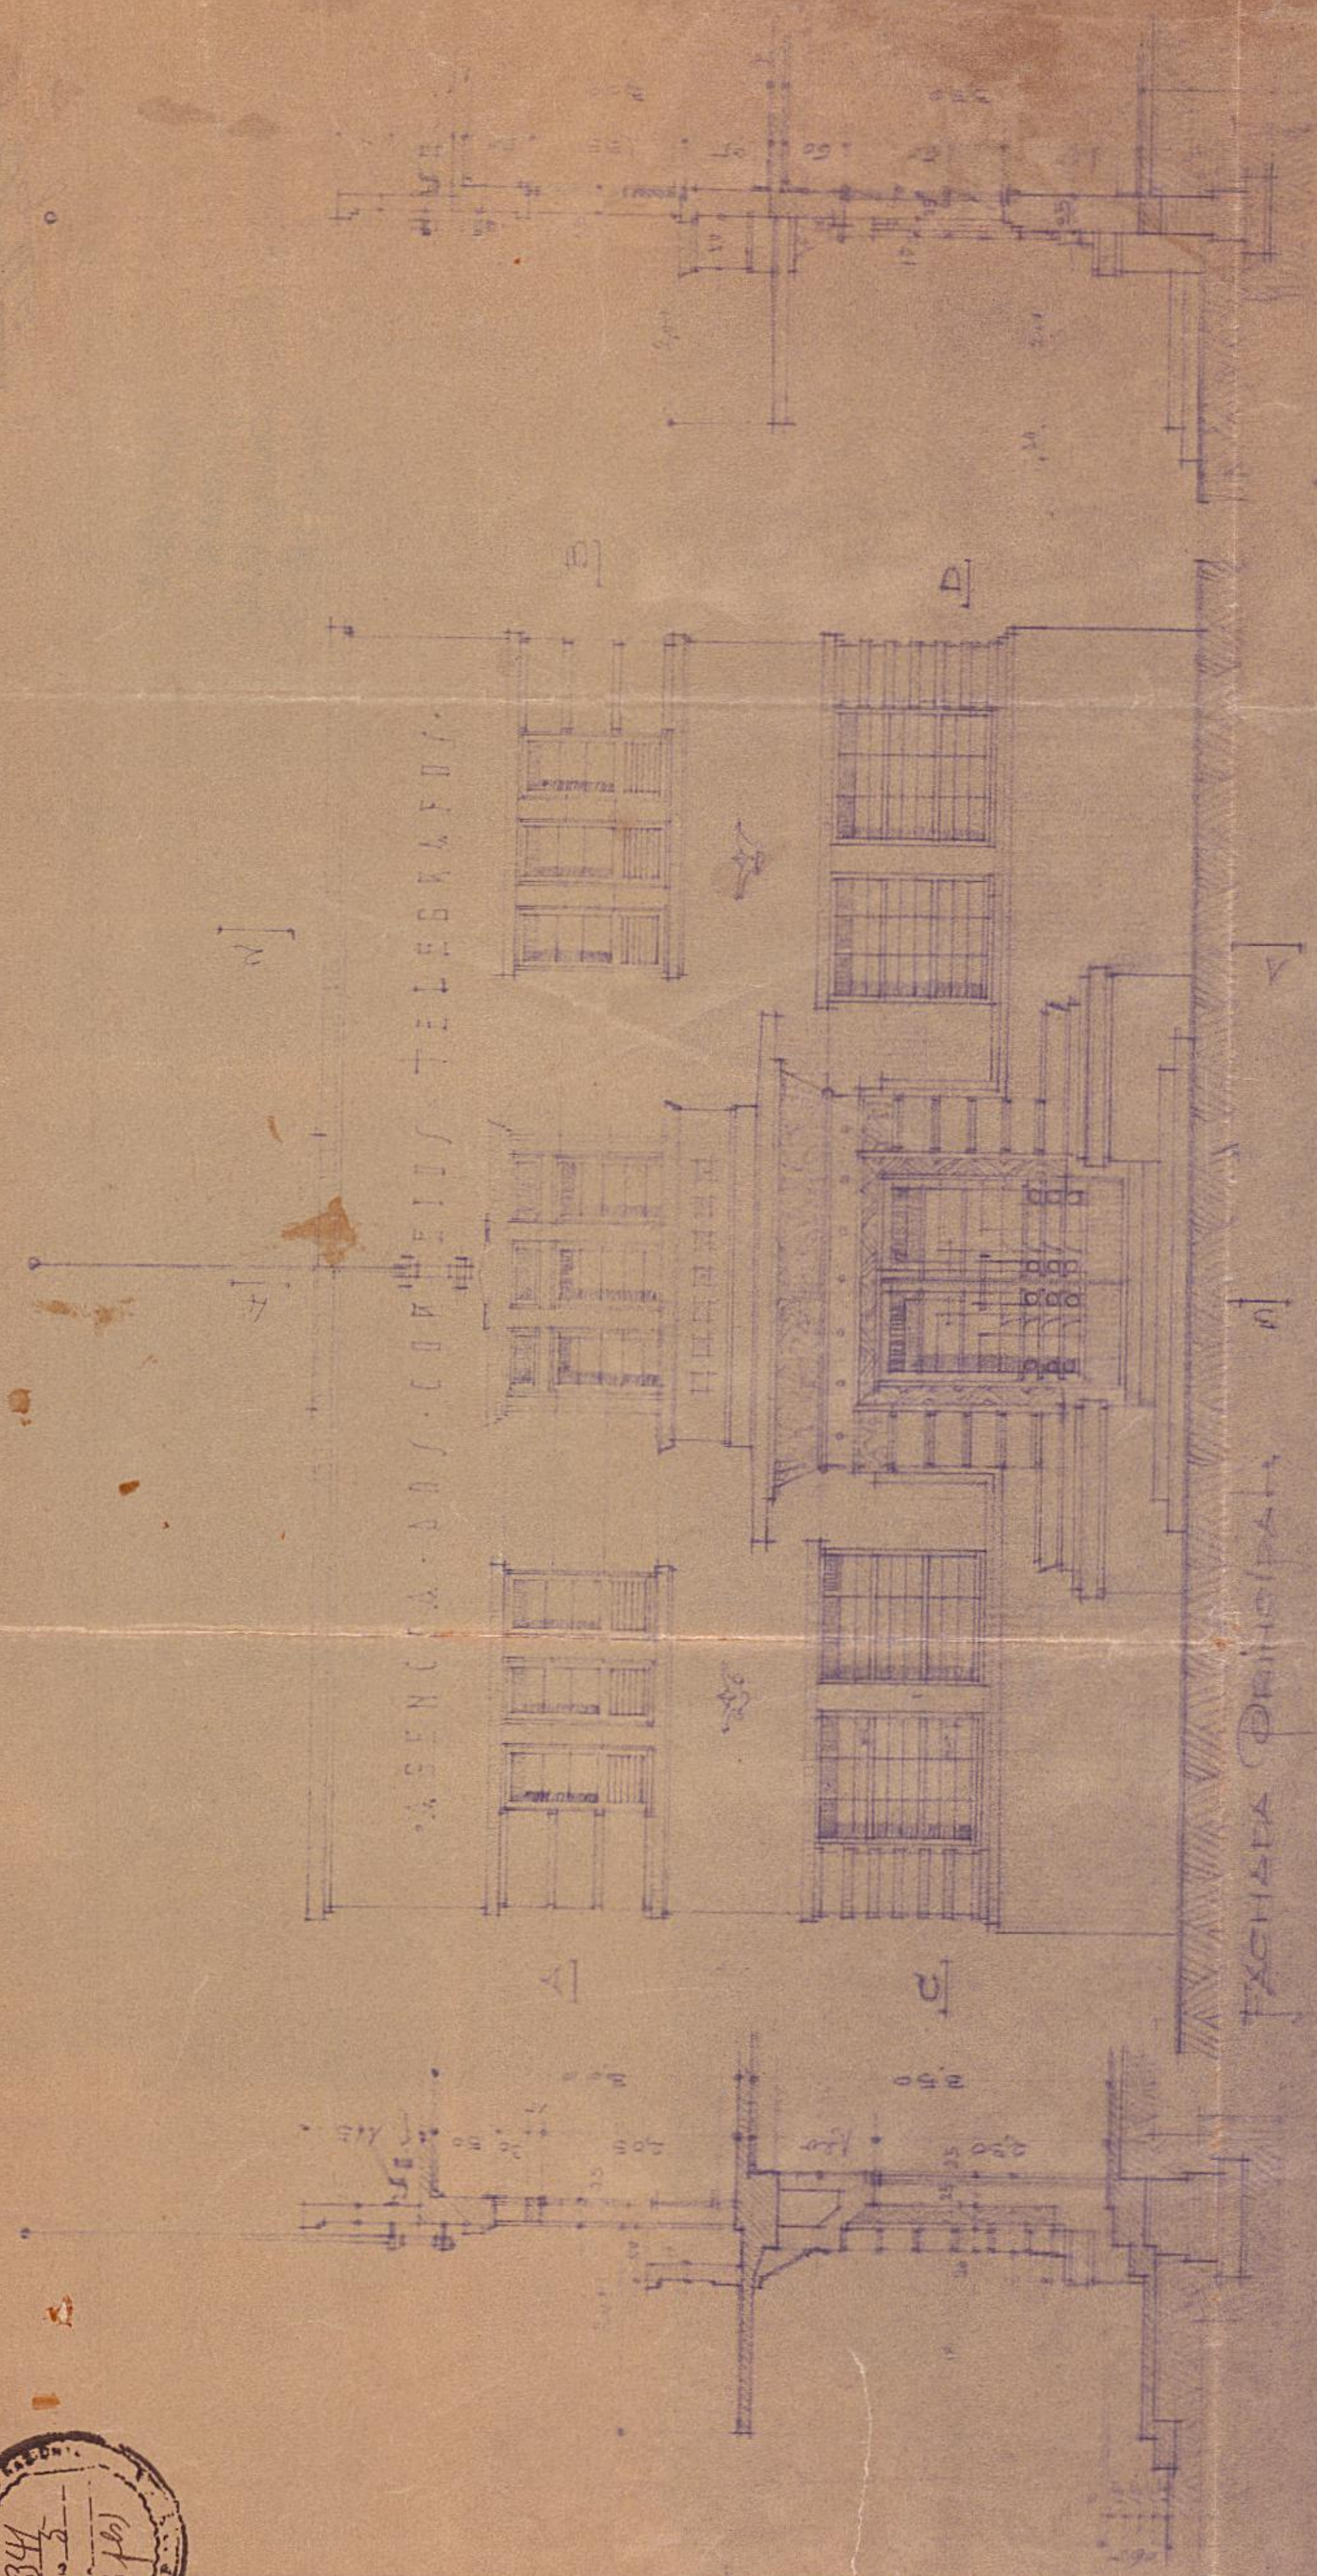

FACHADA PRINCIPAL

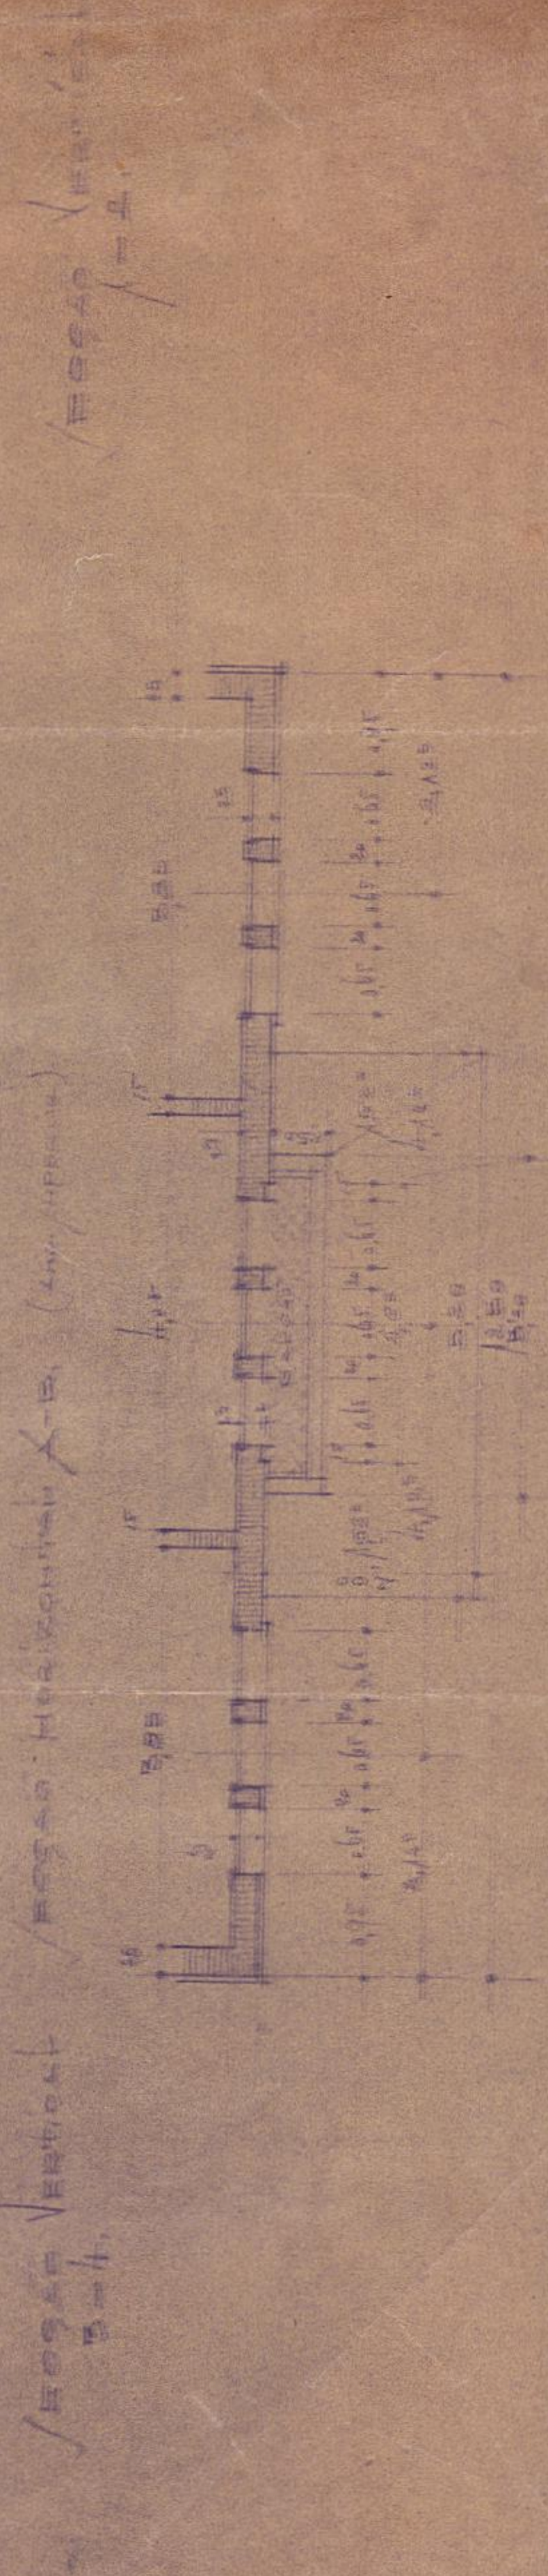

Corte Vertical

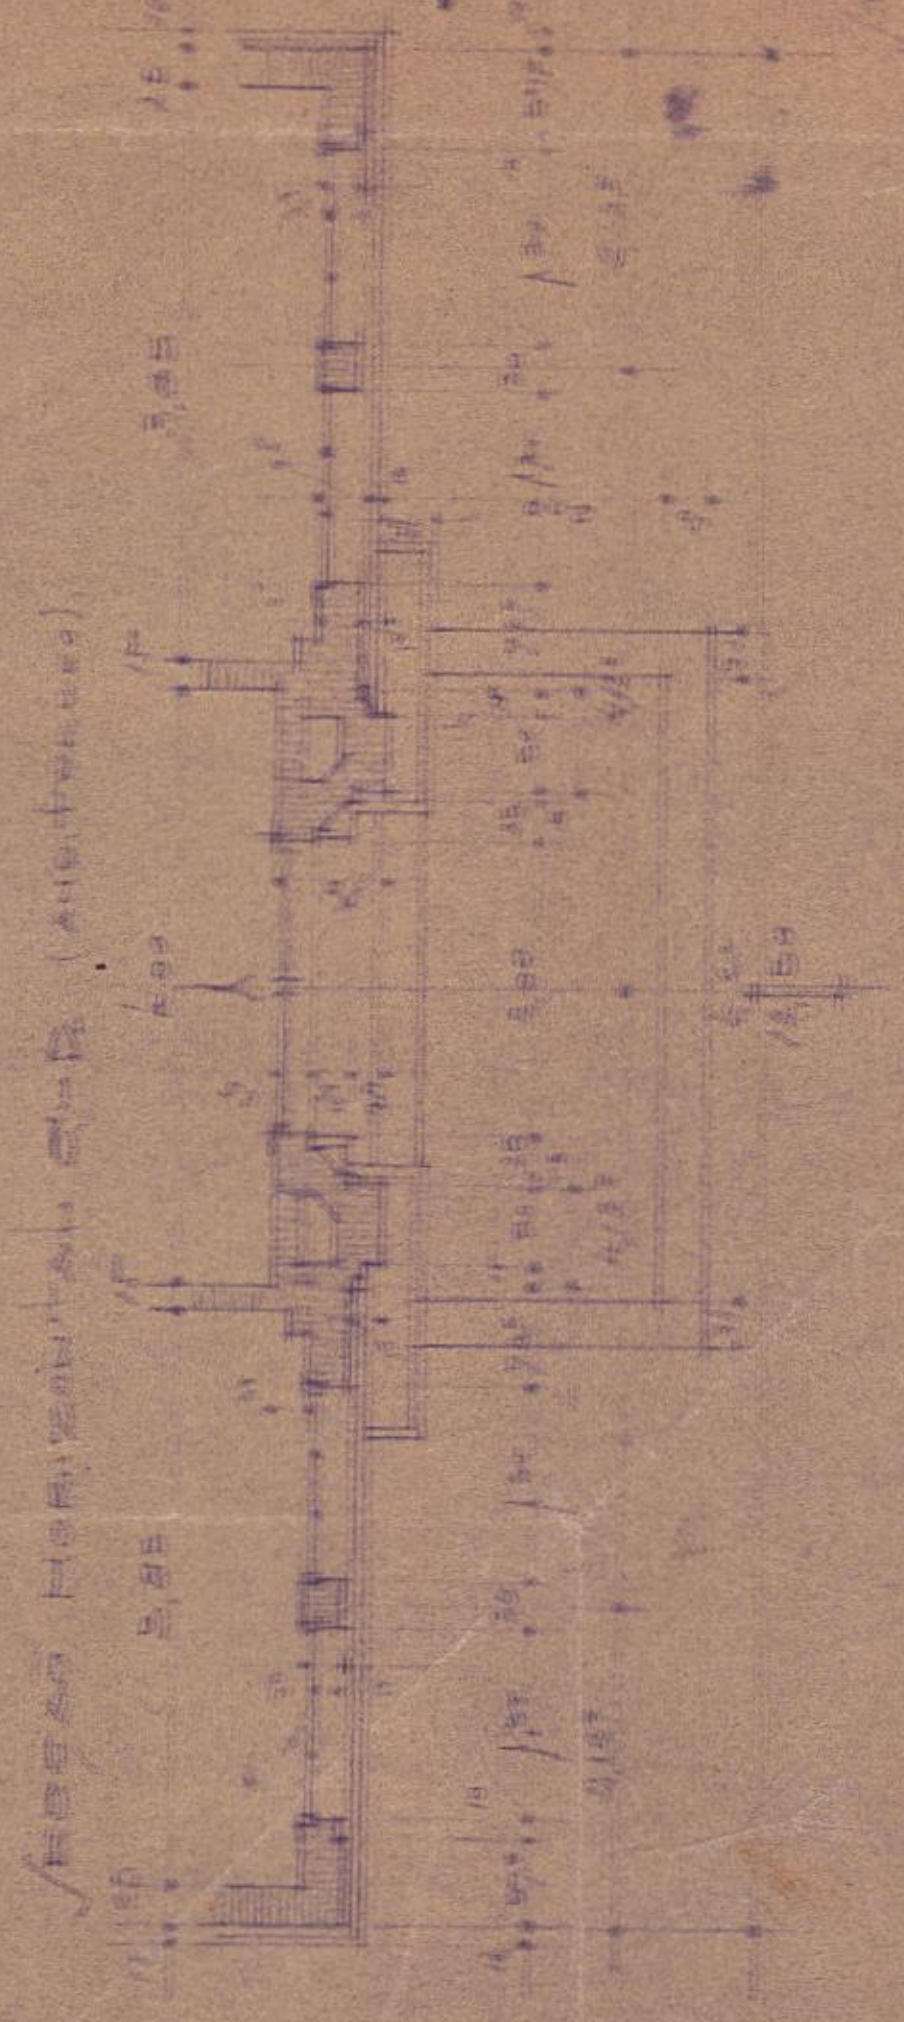

Corte Horizontal

AVDIO SANTOS MAIA
- ARQUITETURA - URBANISMO -
EDIFICIO DO CASTELLO S.º 9003/4.
- Tel. 2-6457.

Plano de
Fachada