



564

PROJECTO
da
VILLA OPERARIA PORTUGAL
Rua Frei Caneca nº 170


Francisco de Paula...

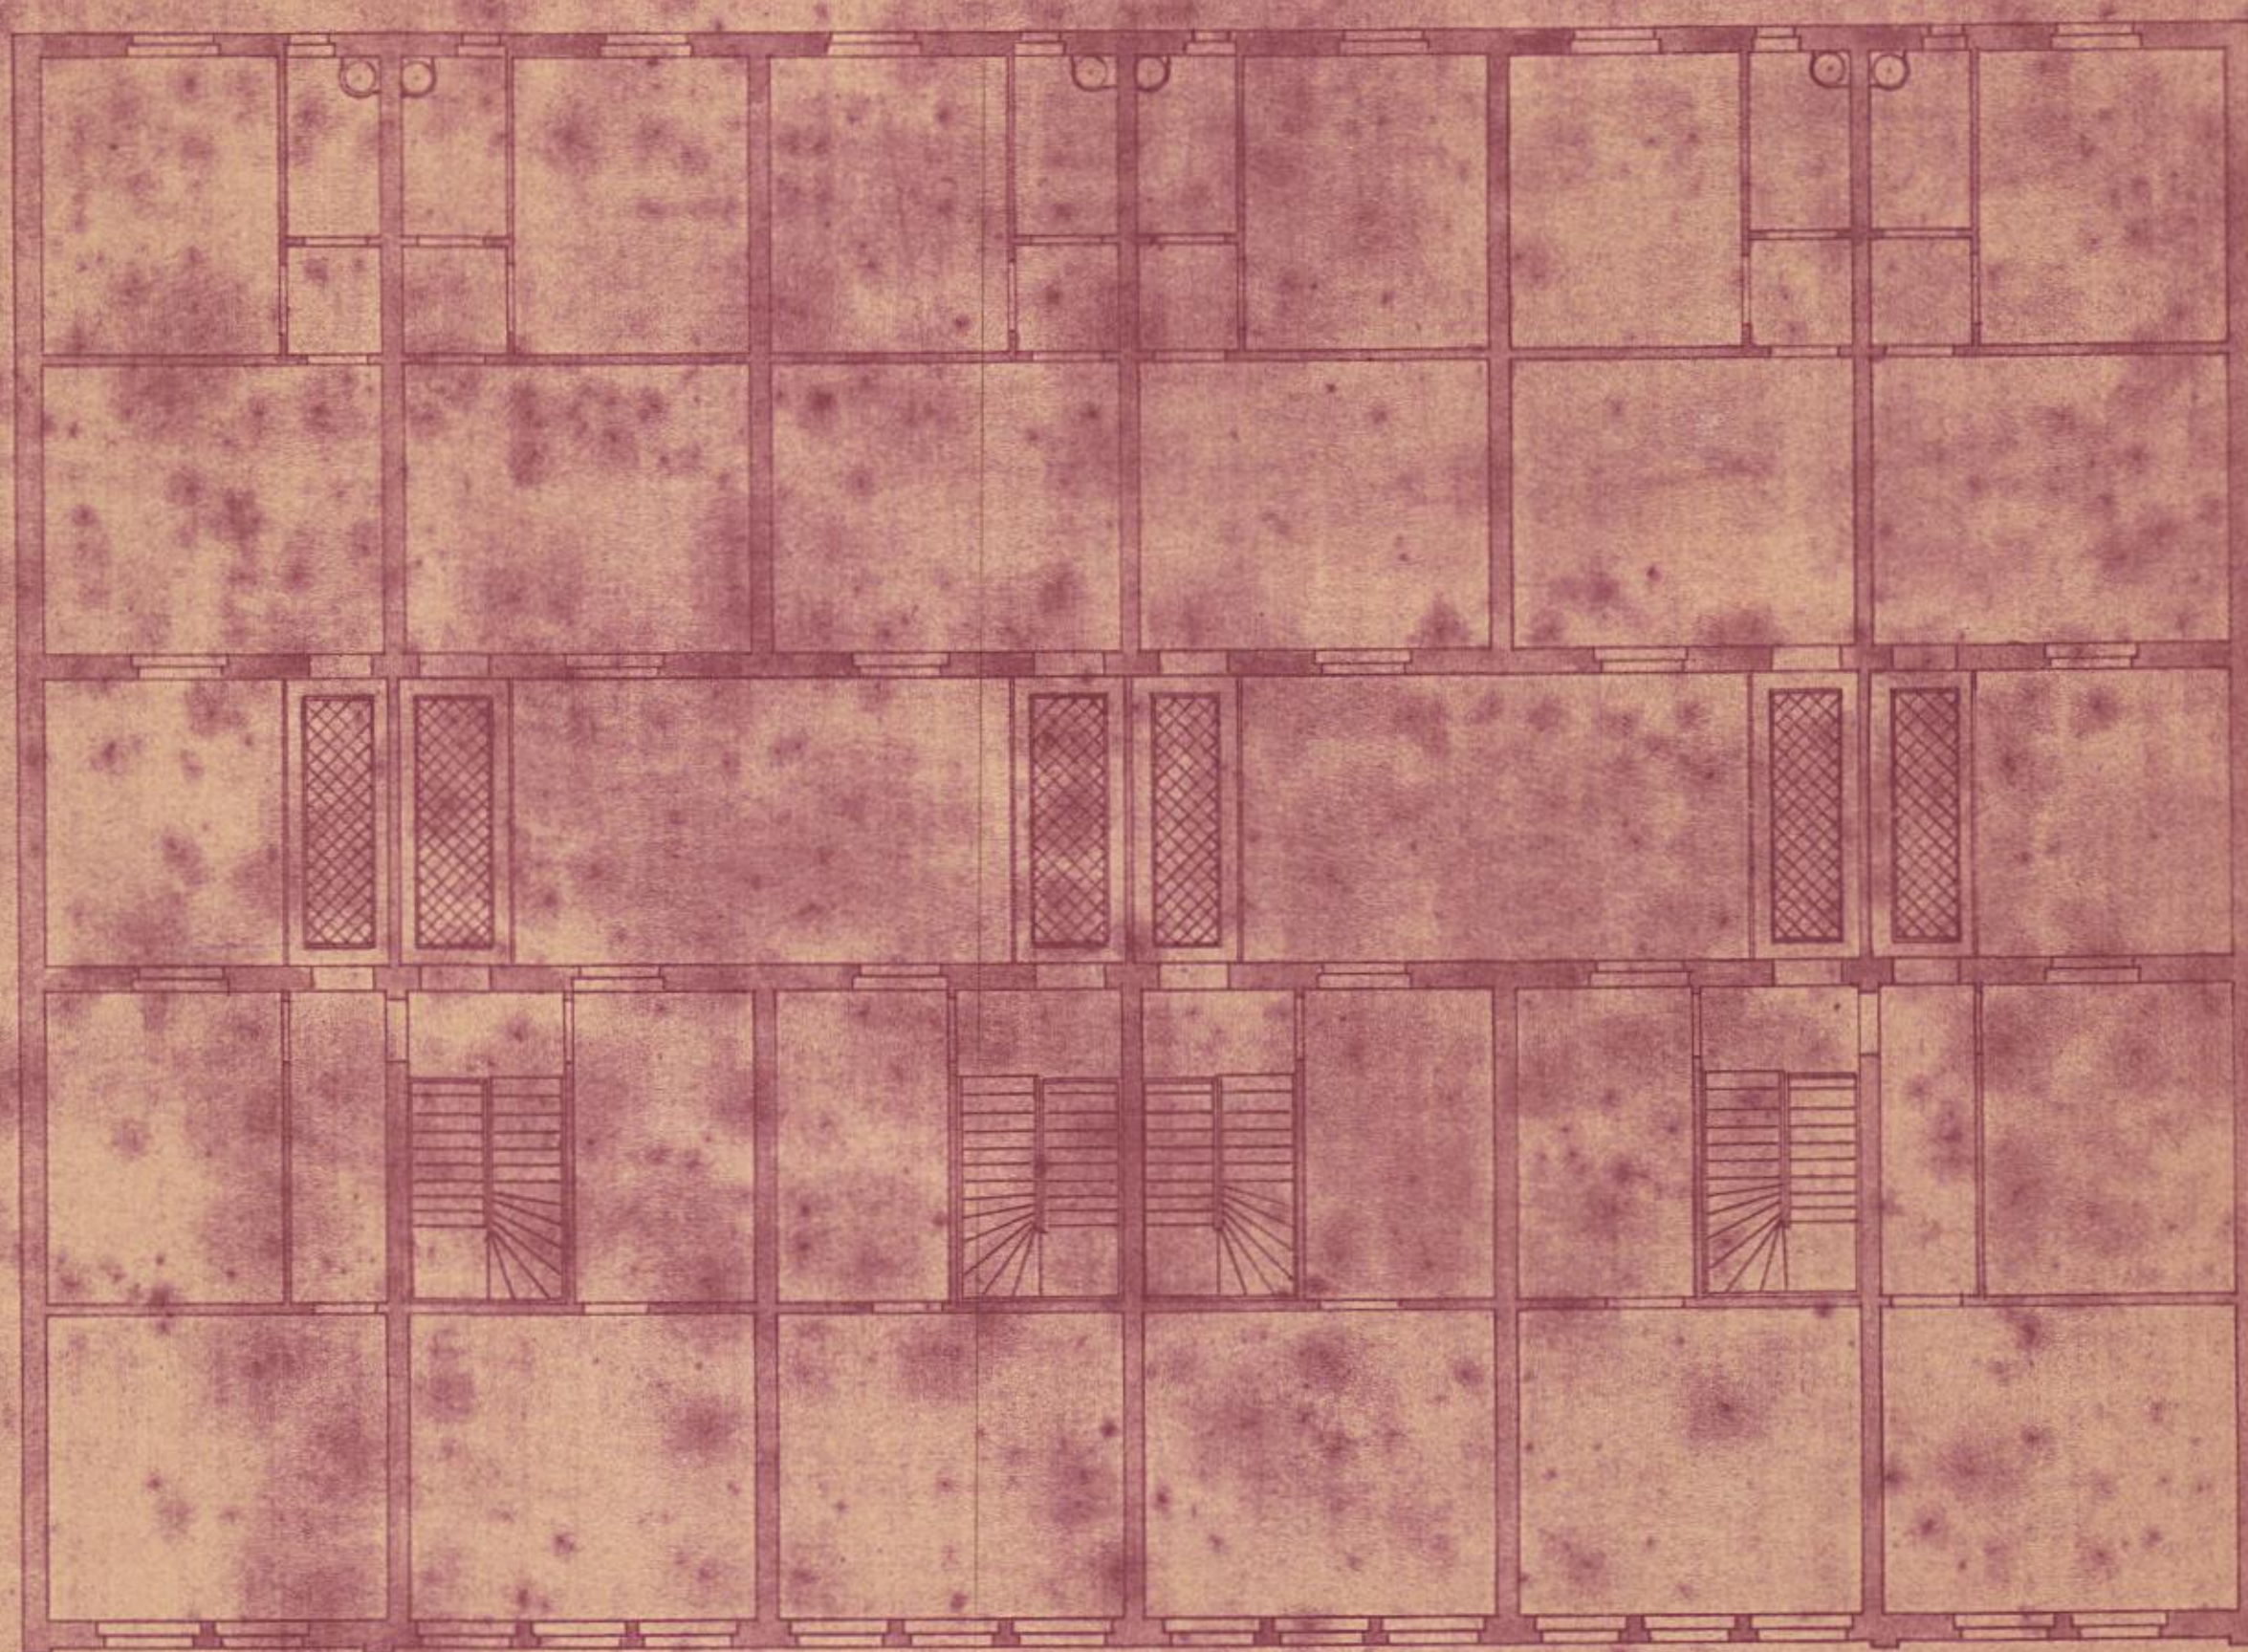

PLANTA do 2º ANDAR

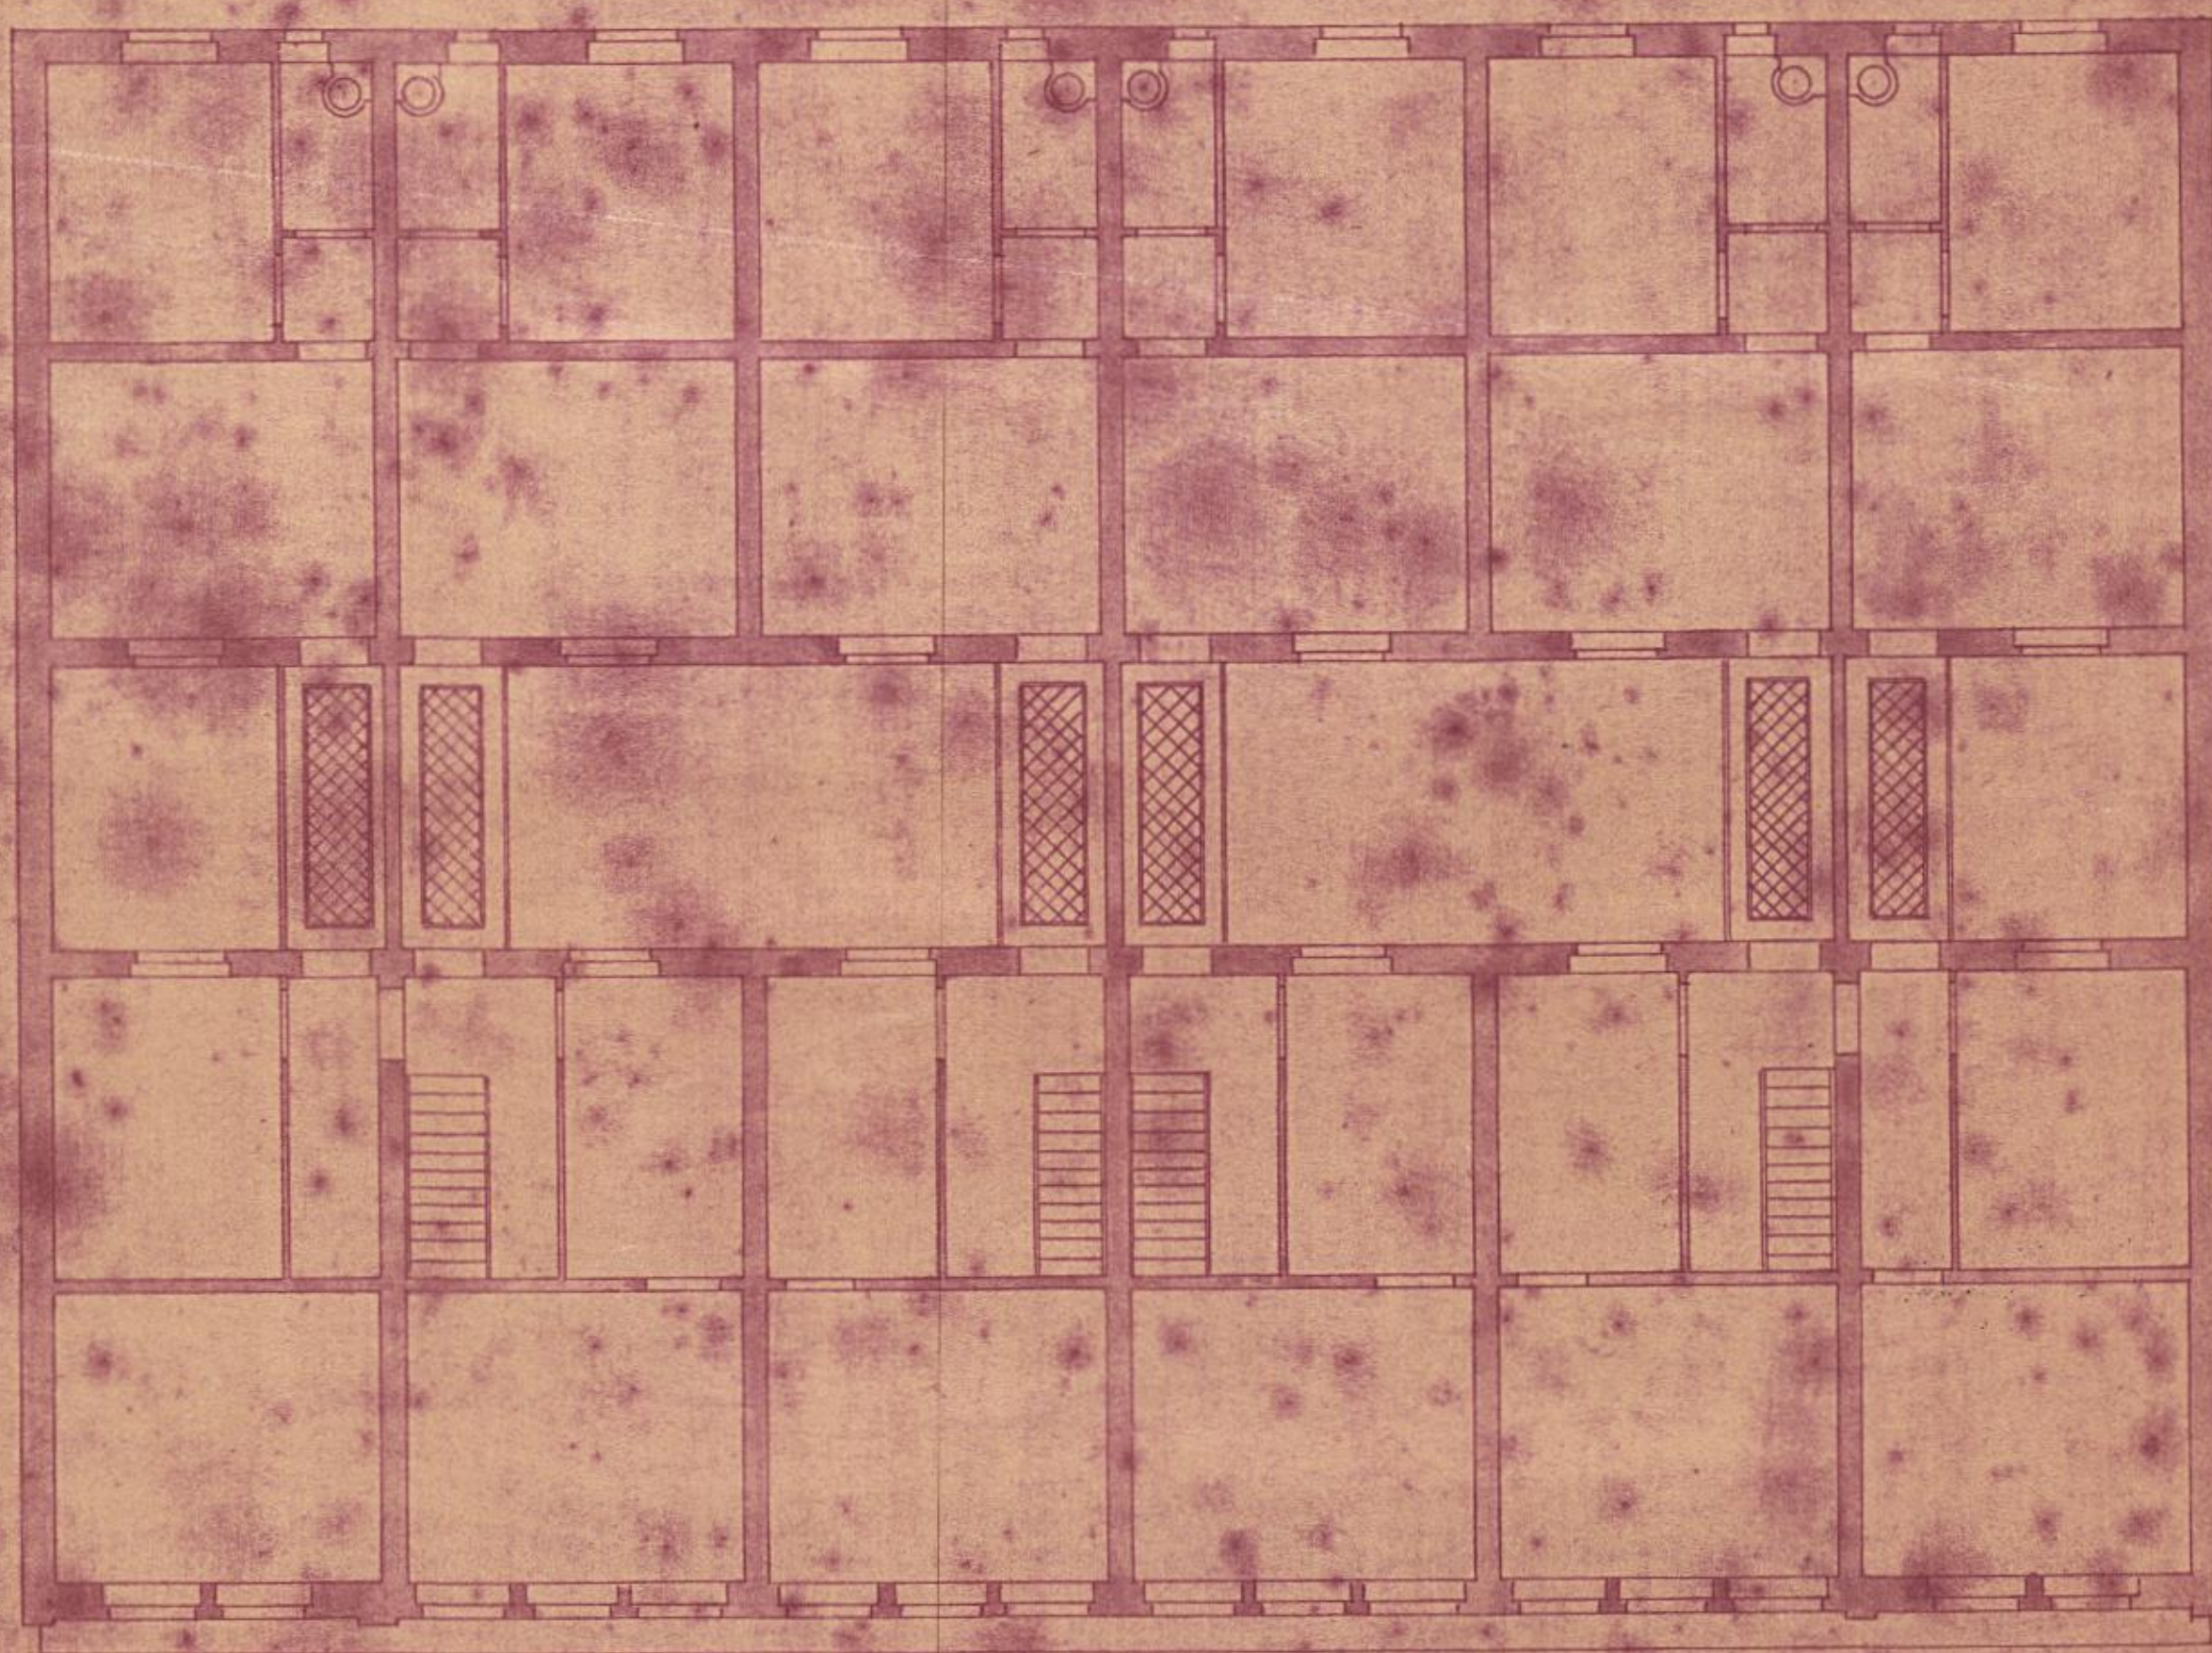

PLANTA do 1º ANDAR

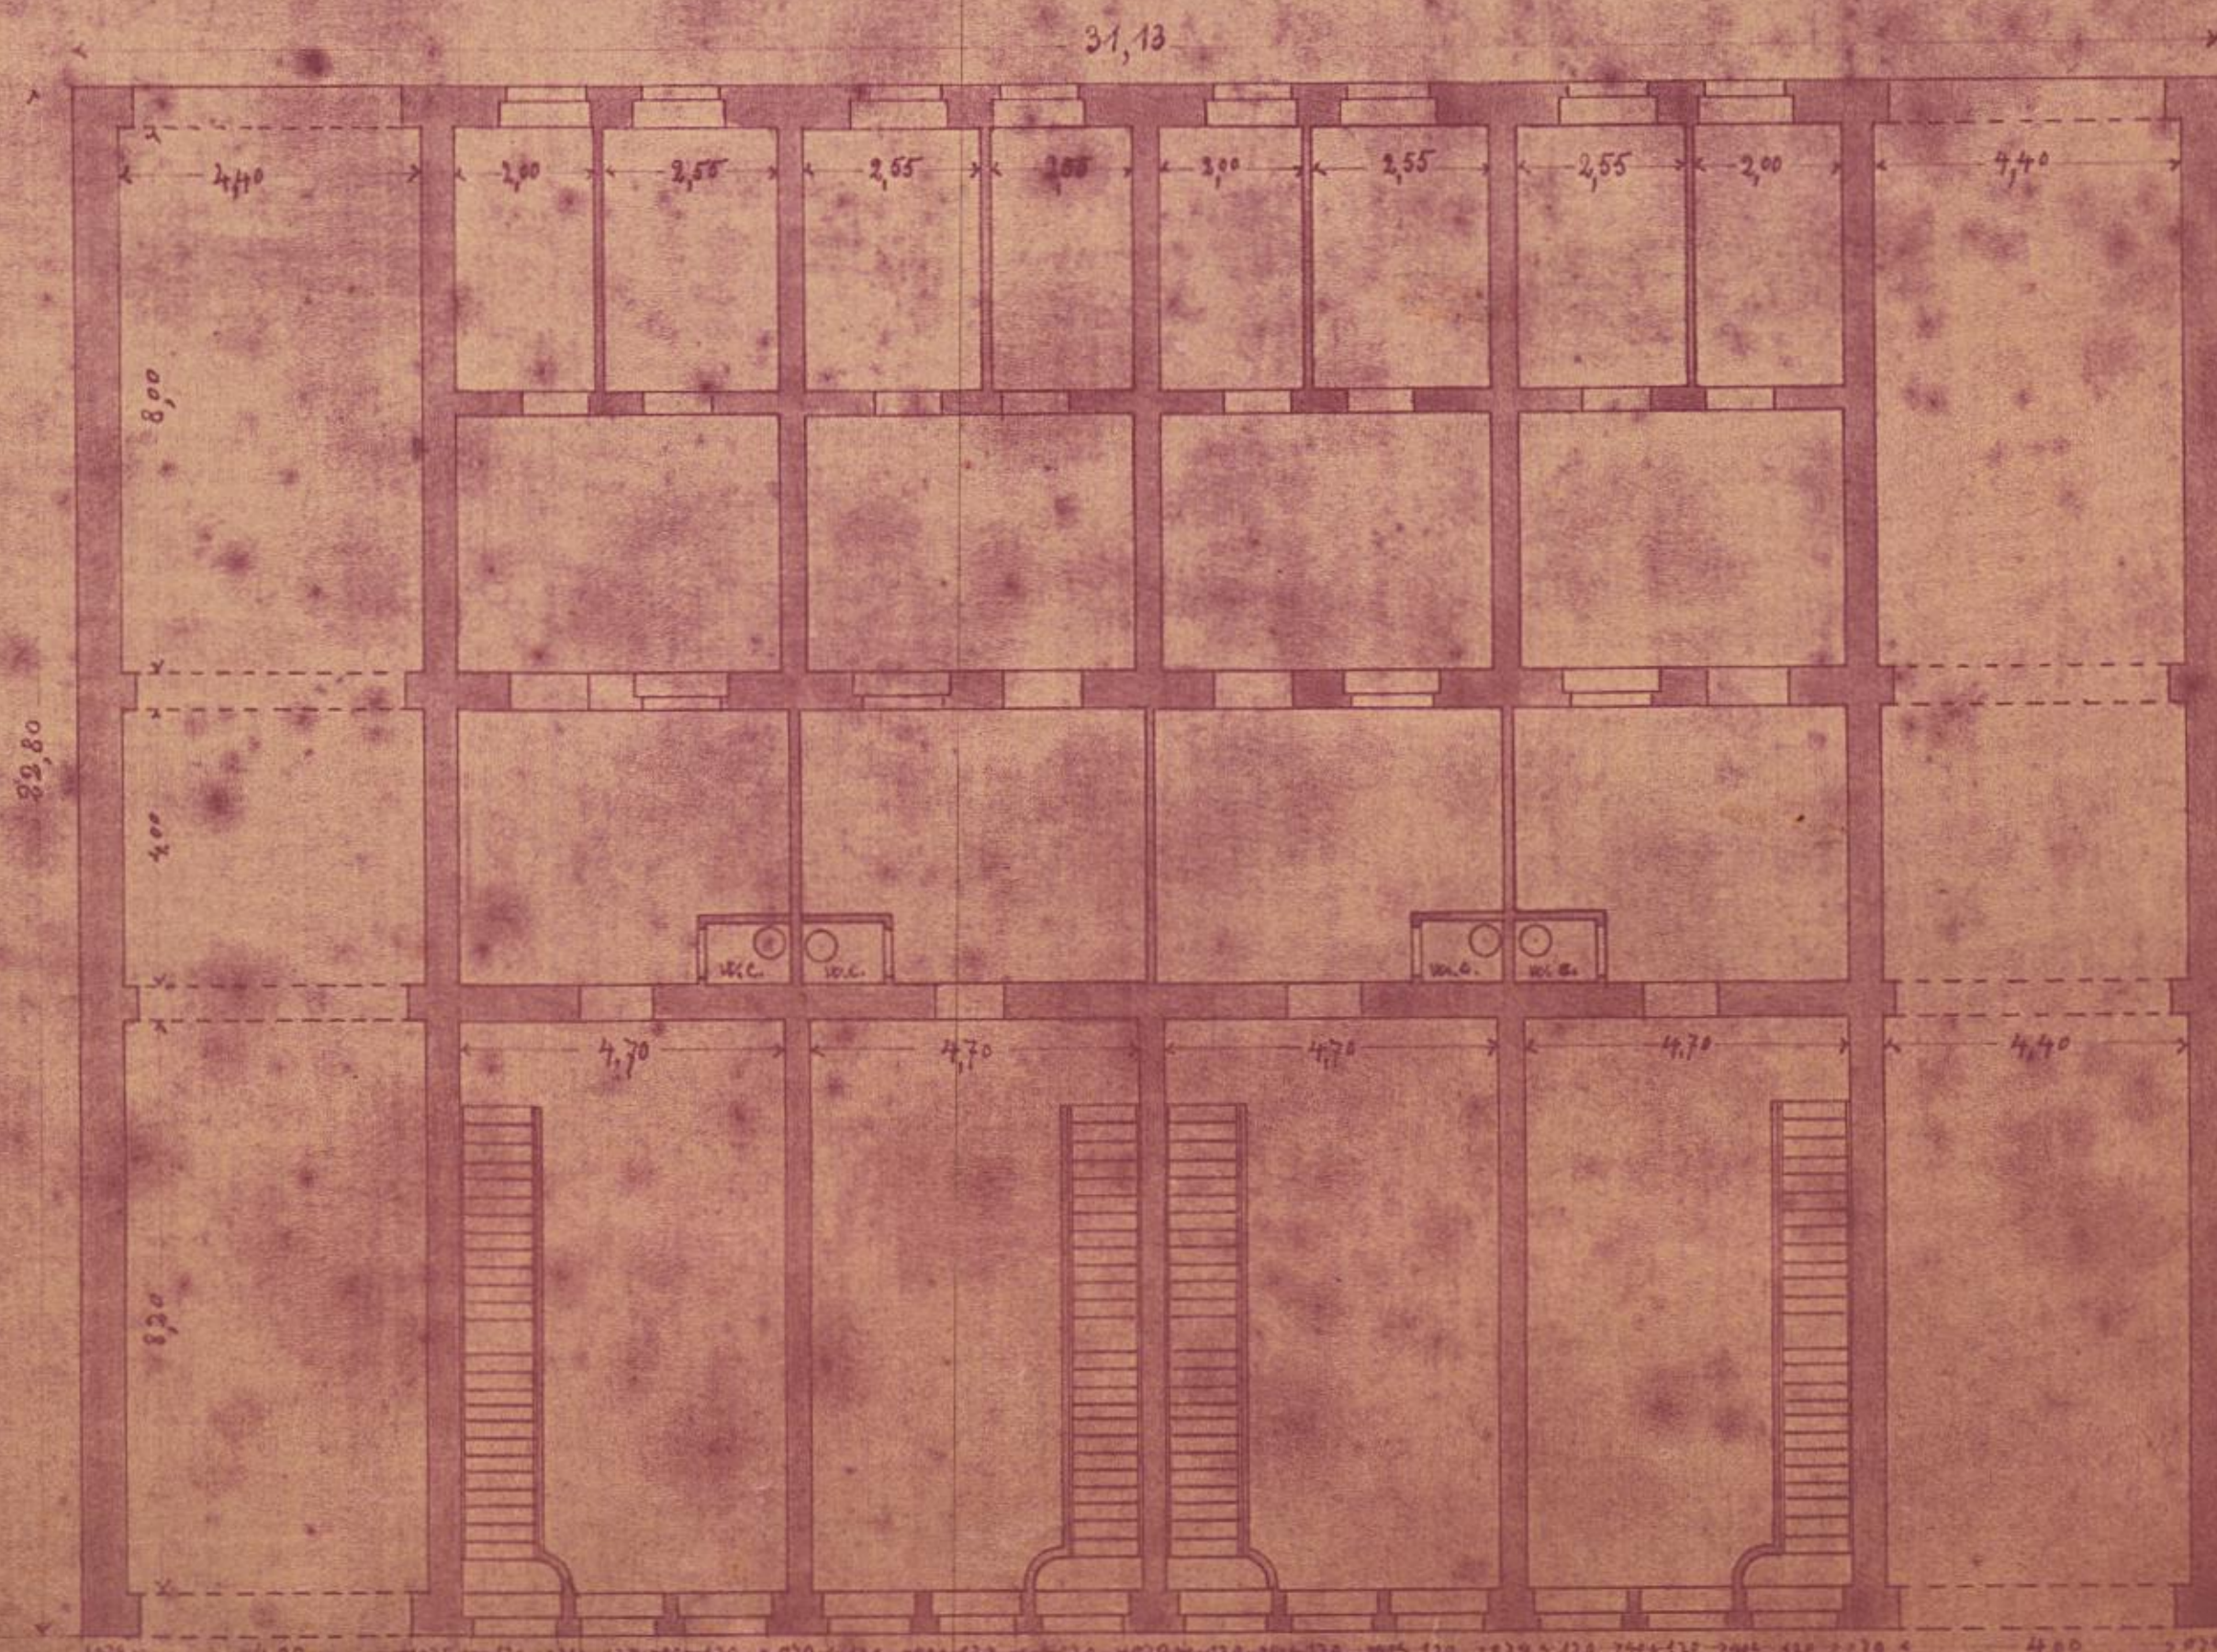

PLANTA TERREA

Escala 1:100.

*Rua de Janeiro - da Jilho 11-12
C. Engenharia da Cia
J. Paulist...*

(R-200) N.º 11-12-13-14-99-100

Francisco de Paula...