


8ª R. M.

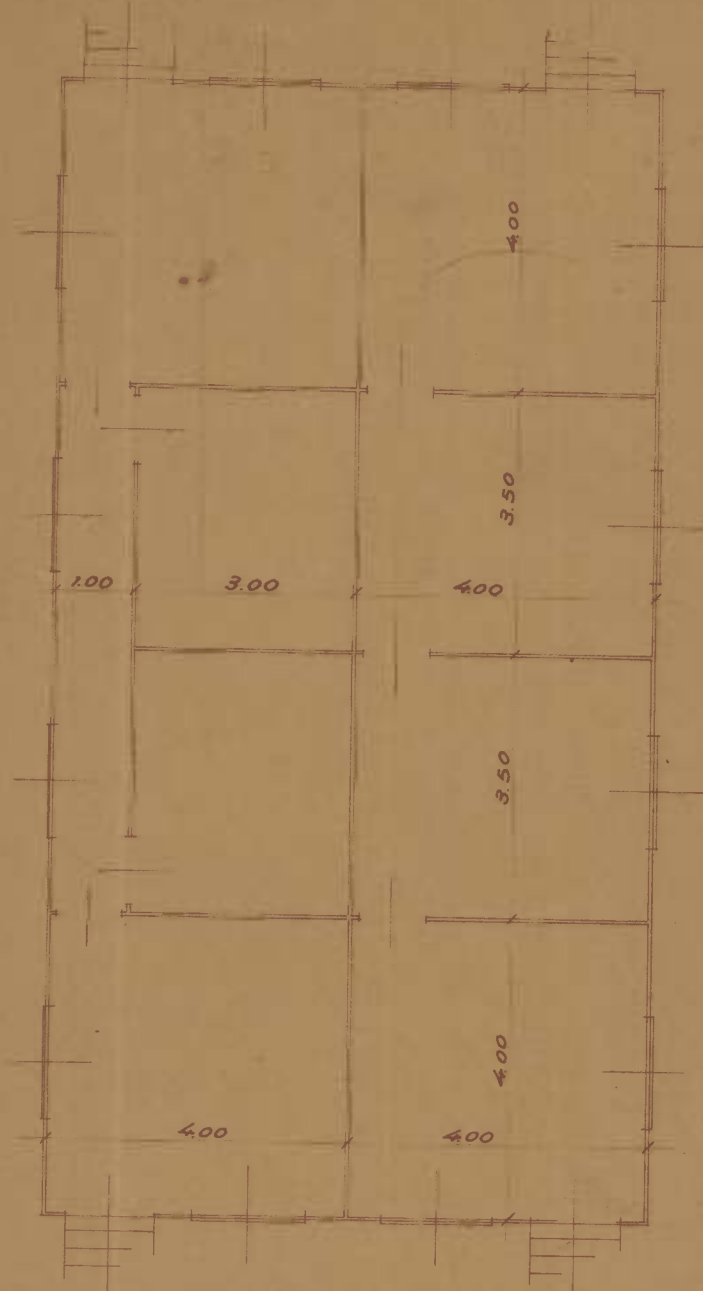

P L A N T A



VISTA DE FRENTE

PREDIO DA HOSPEDARIA
DE IMIGRANTES.

ESCALA 1:100



VISTA DE LADO

CÓPIA.

ADAMOR COUTO.-DO S.E.R.