


ESCALA : 1/5.000

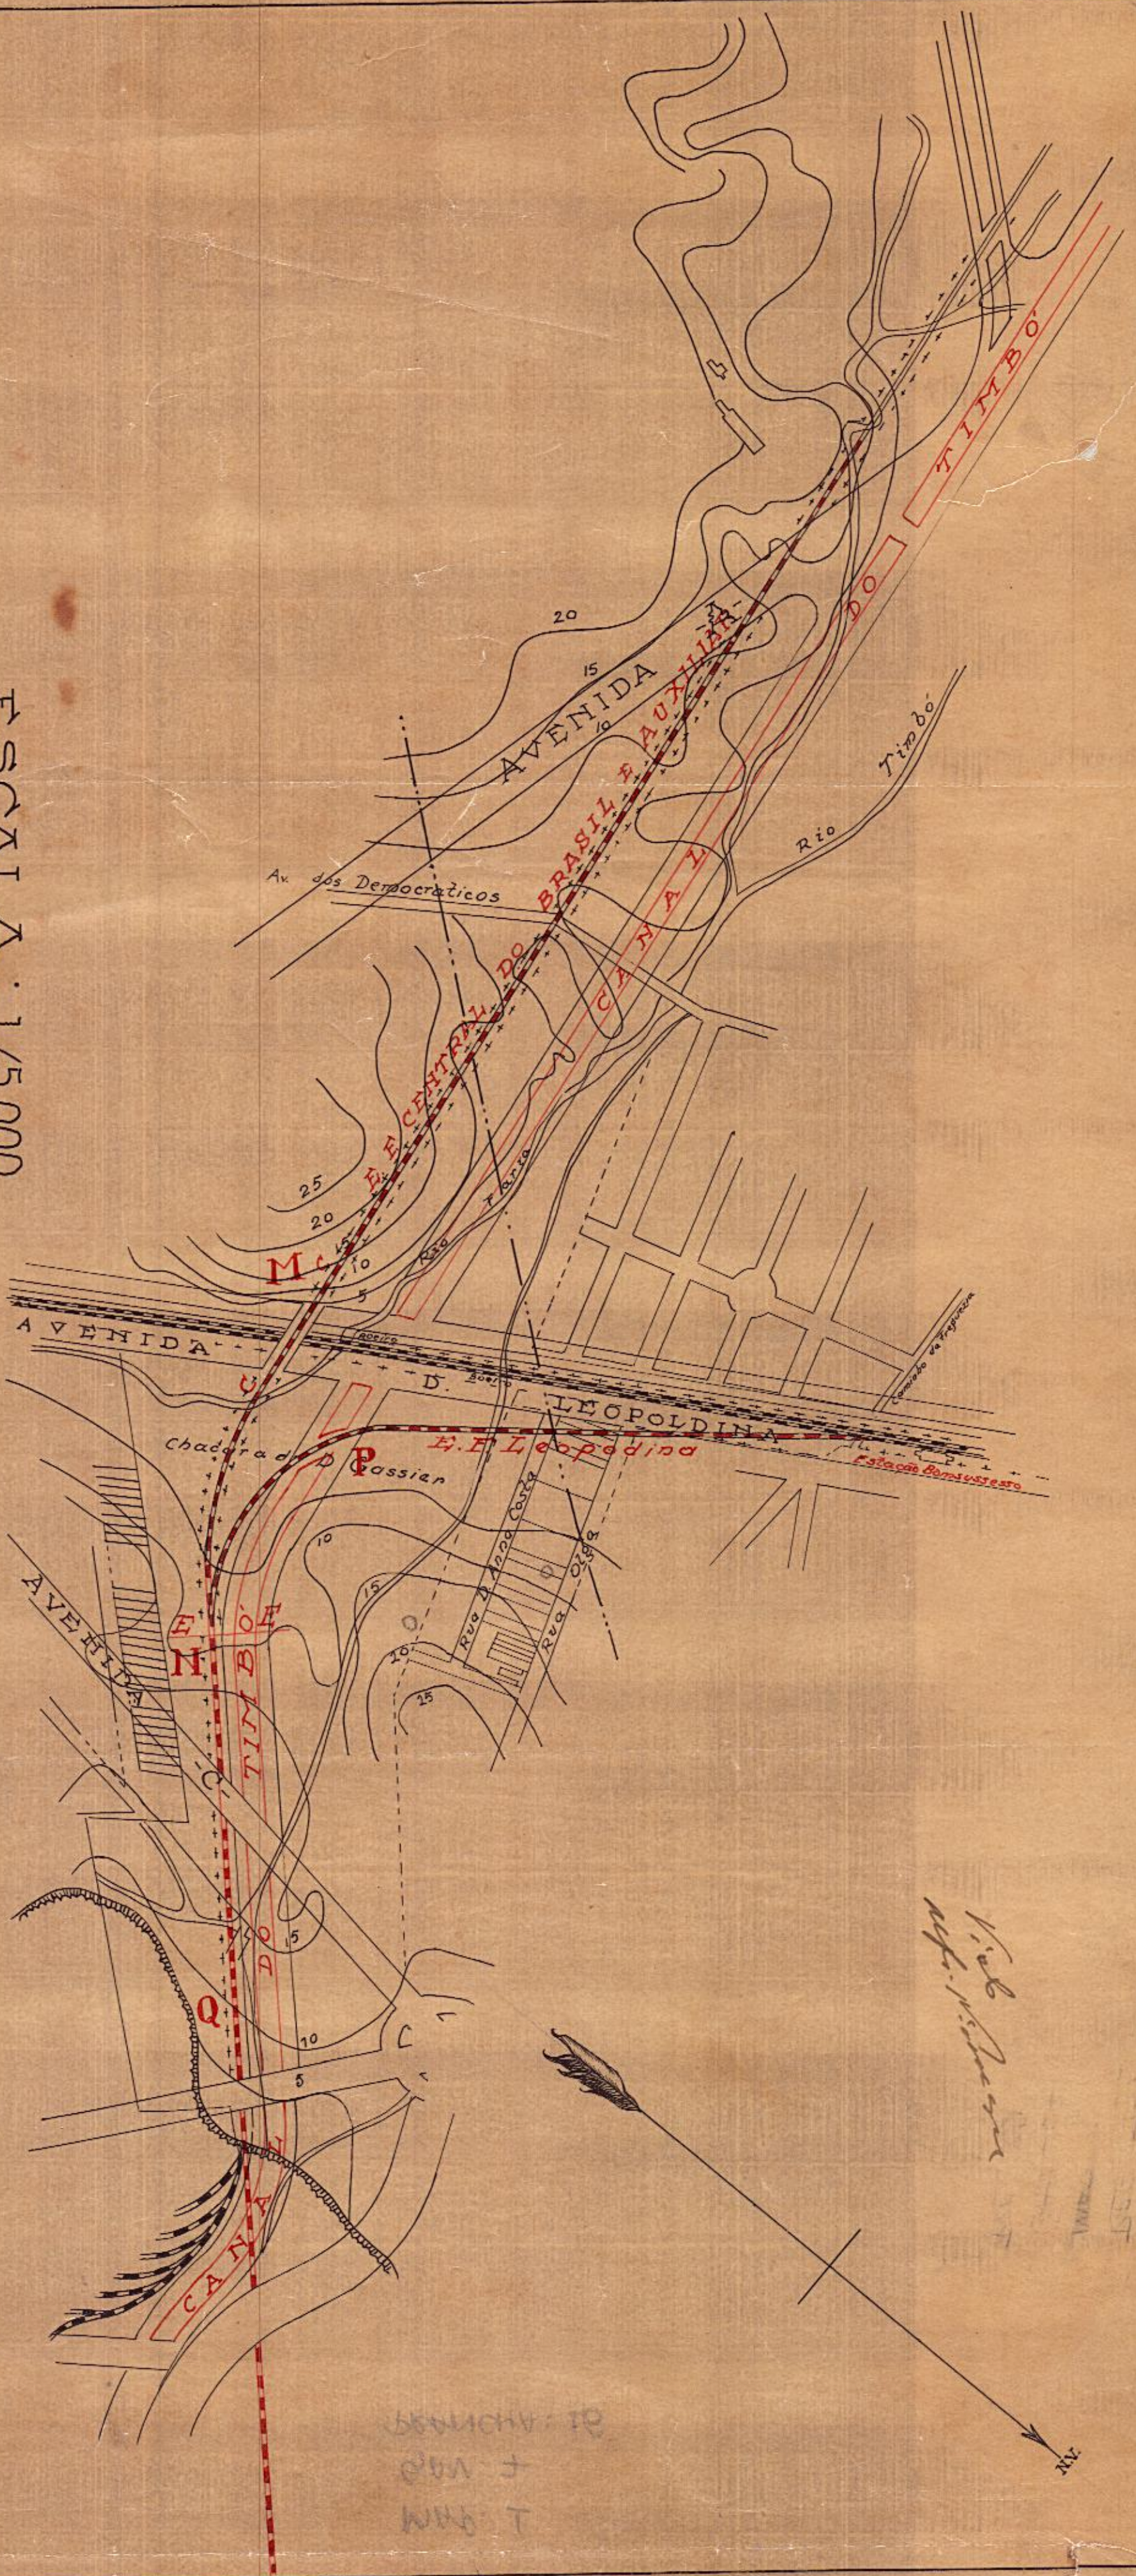

Proj. de Engenharia

13

Carvalho

50000 : 10
100 +
1000 T