


LEOPOLDINA RAILWAY BARÃO DE MAUÁ - ANDAR TERREO

Escala 1:100

S
2576

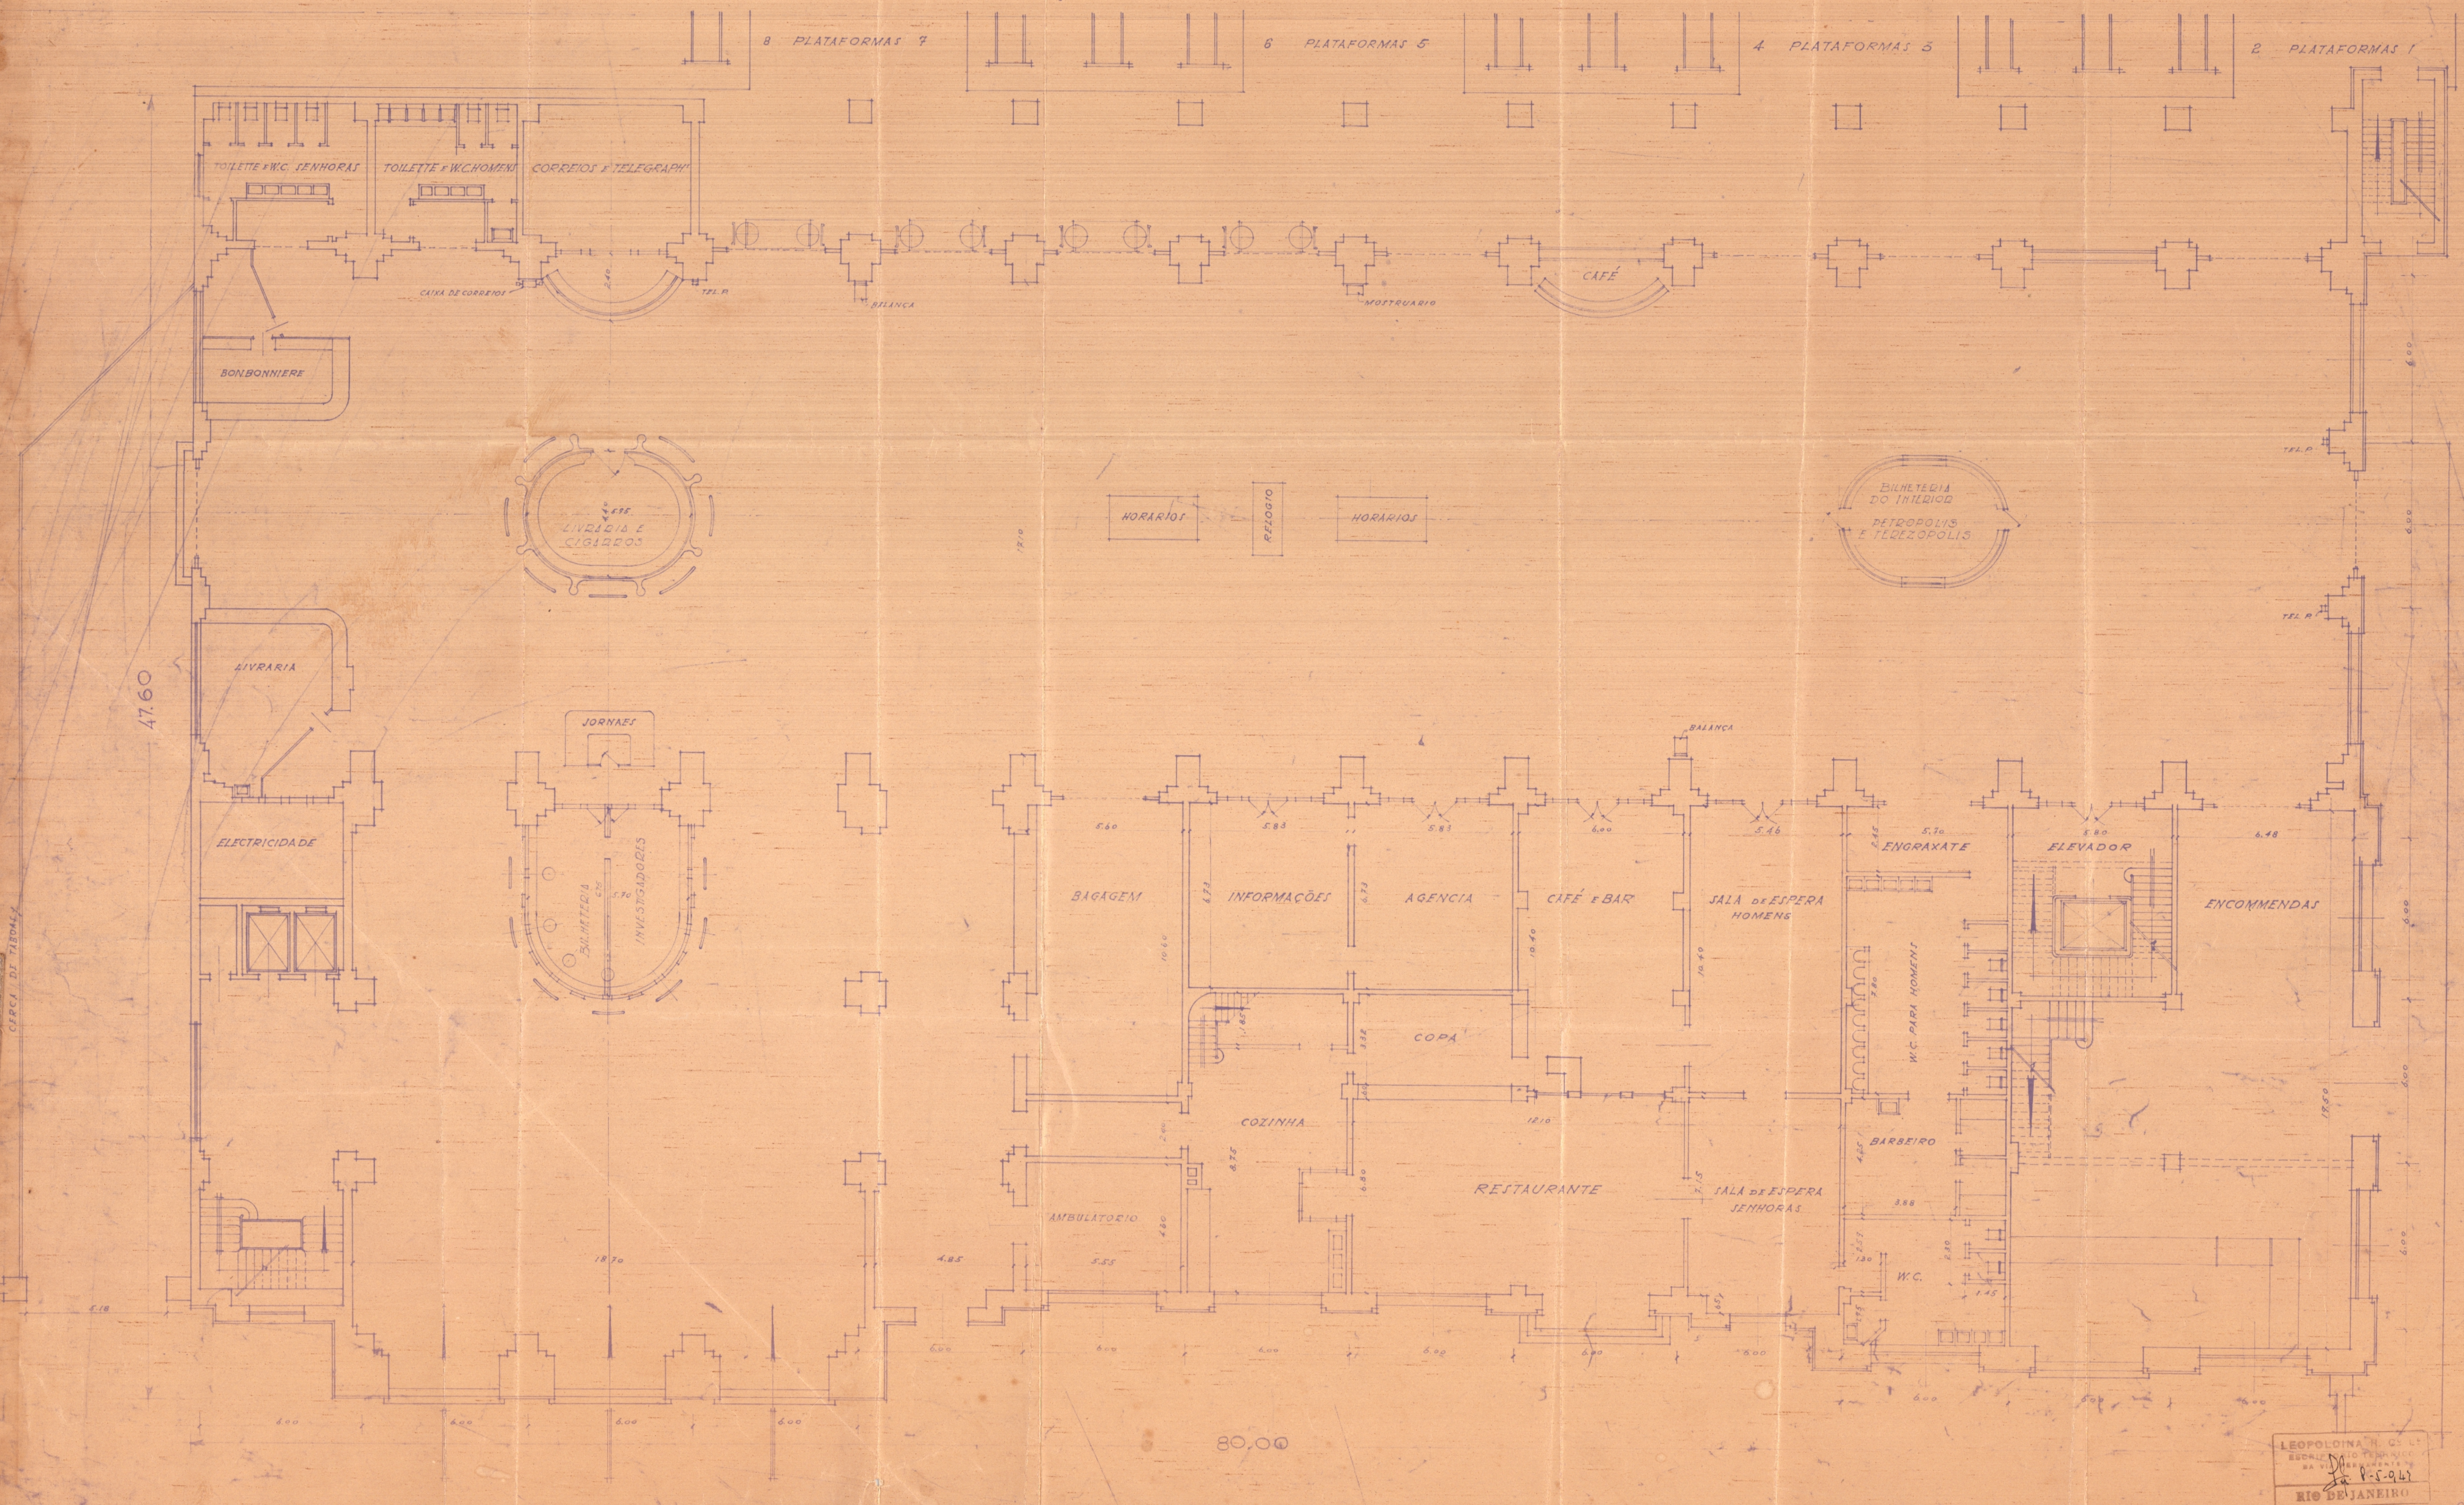

LEOPOLDINA RAILWAY
ESCALA 1:100
RIO DE JANEIRO
GLAIMEDA - A. S. P.